





Ground Floor Layout




First Floor Layout

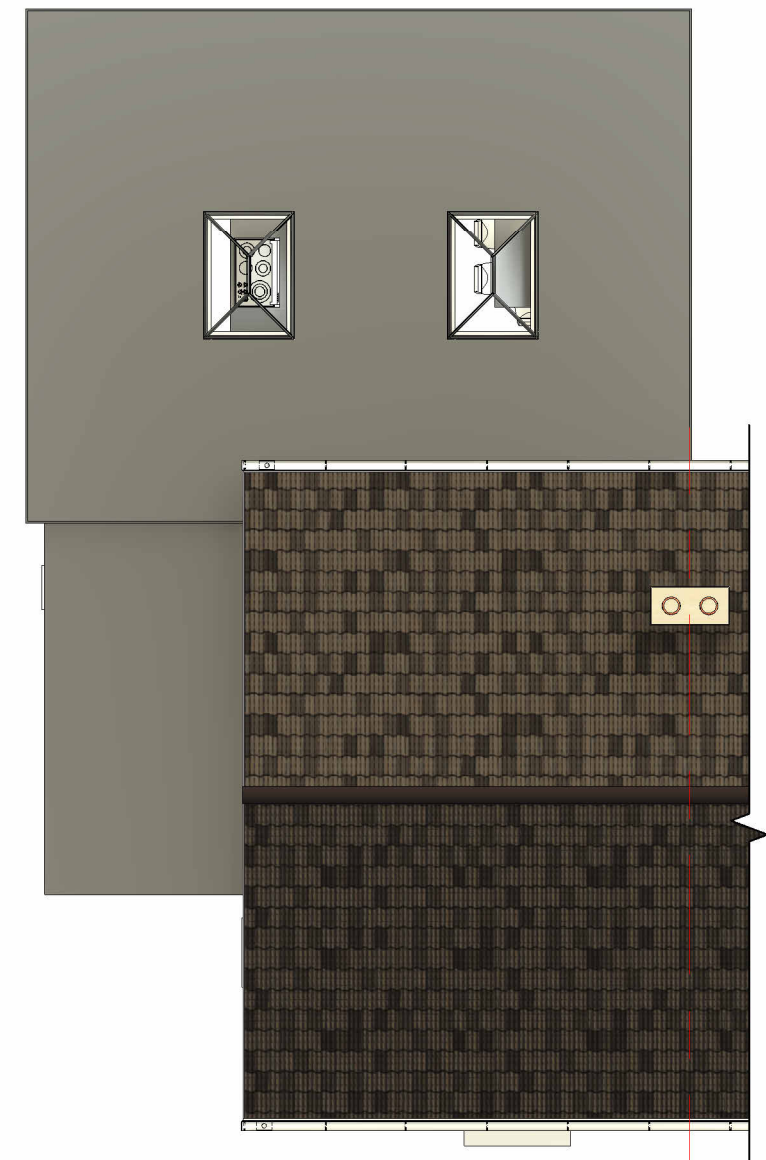

Roof Layout

 

Project: 15 GREENHILL CLOSE, COLEHILL, BH21 2RQ	Client: Mr & Mrs Wilson	 2 High Street, Wimborne Dorset, BH21 1HU t: 01202 900970 e: casedesigns@btinternet.com web: casedesigns.co.uk							
Drawing Title: PROPOSED FLOOR & ROOF PLANS	Drawn by : MCN Checked by : Date: 25/11/2024 Revisions <table border="1"> <thead> <tr> <th>Rev</th> <th>Date</th> <th>Drawn</th> <th>Checked</th> </tr> </thead> <tbody> <tr> <td>1</td> <td>25/11/2024</td> <td>MCN</td> <td></td> </tr> </tbody> </table>		Rev	Date	Drawn	Checked	1	25/11/2024	MCN
Rev	Date	Drawn	Checked						
1	25/11/2024	MCN							
© Copyright of Case Design Group LLP. 2024	Scale: 1:100 @ A3	Drg No: 1416/PLAN/04							
	Rev: 1								